


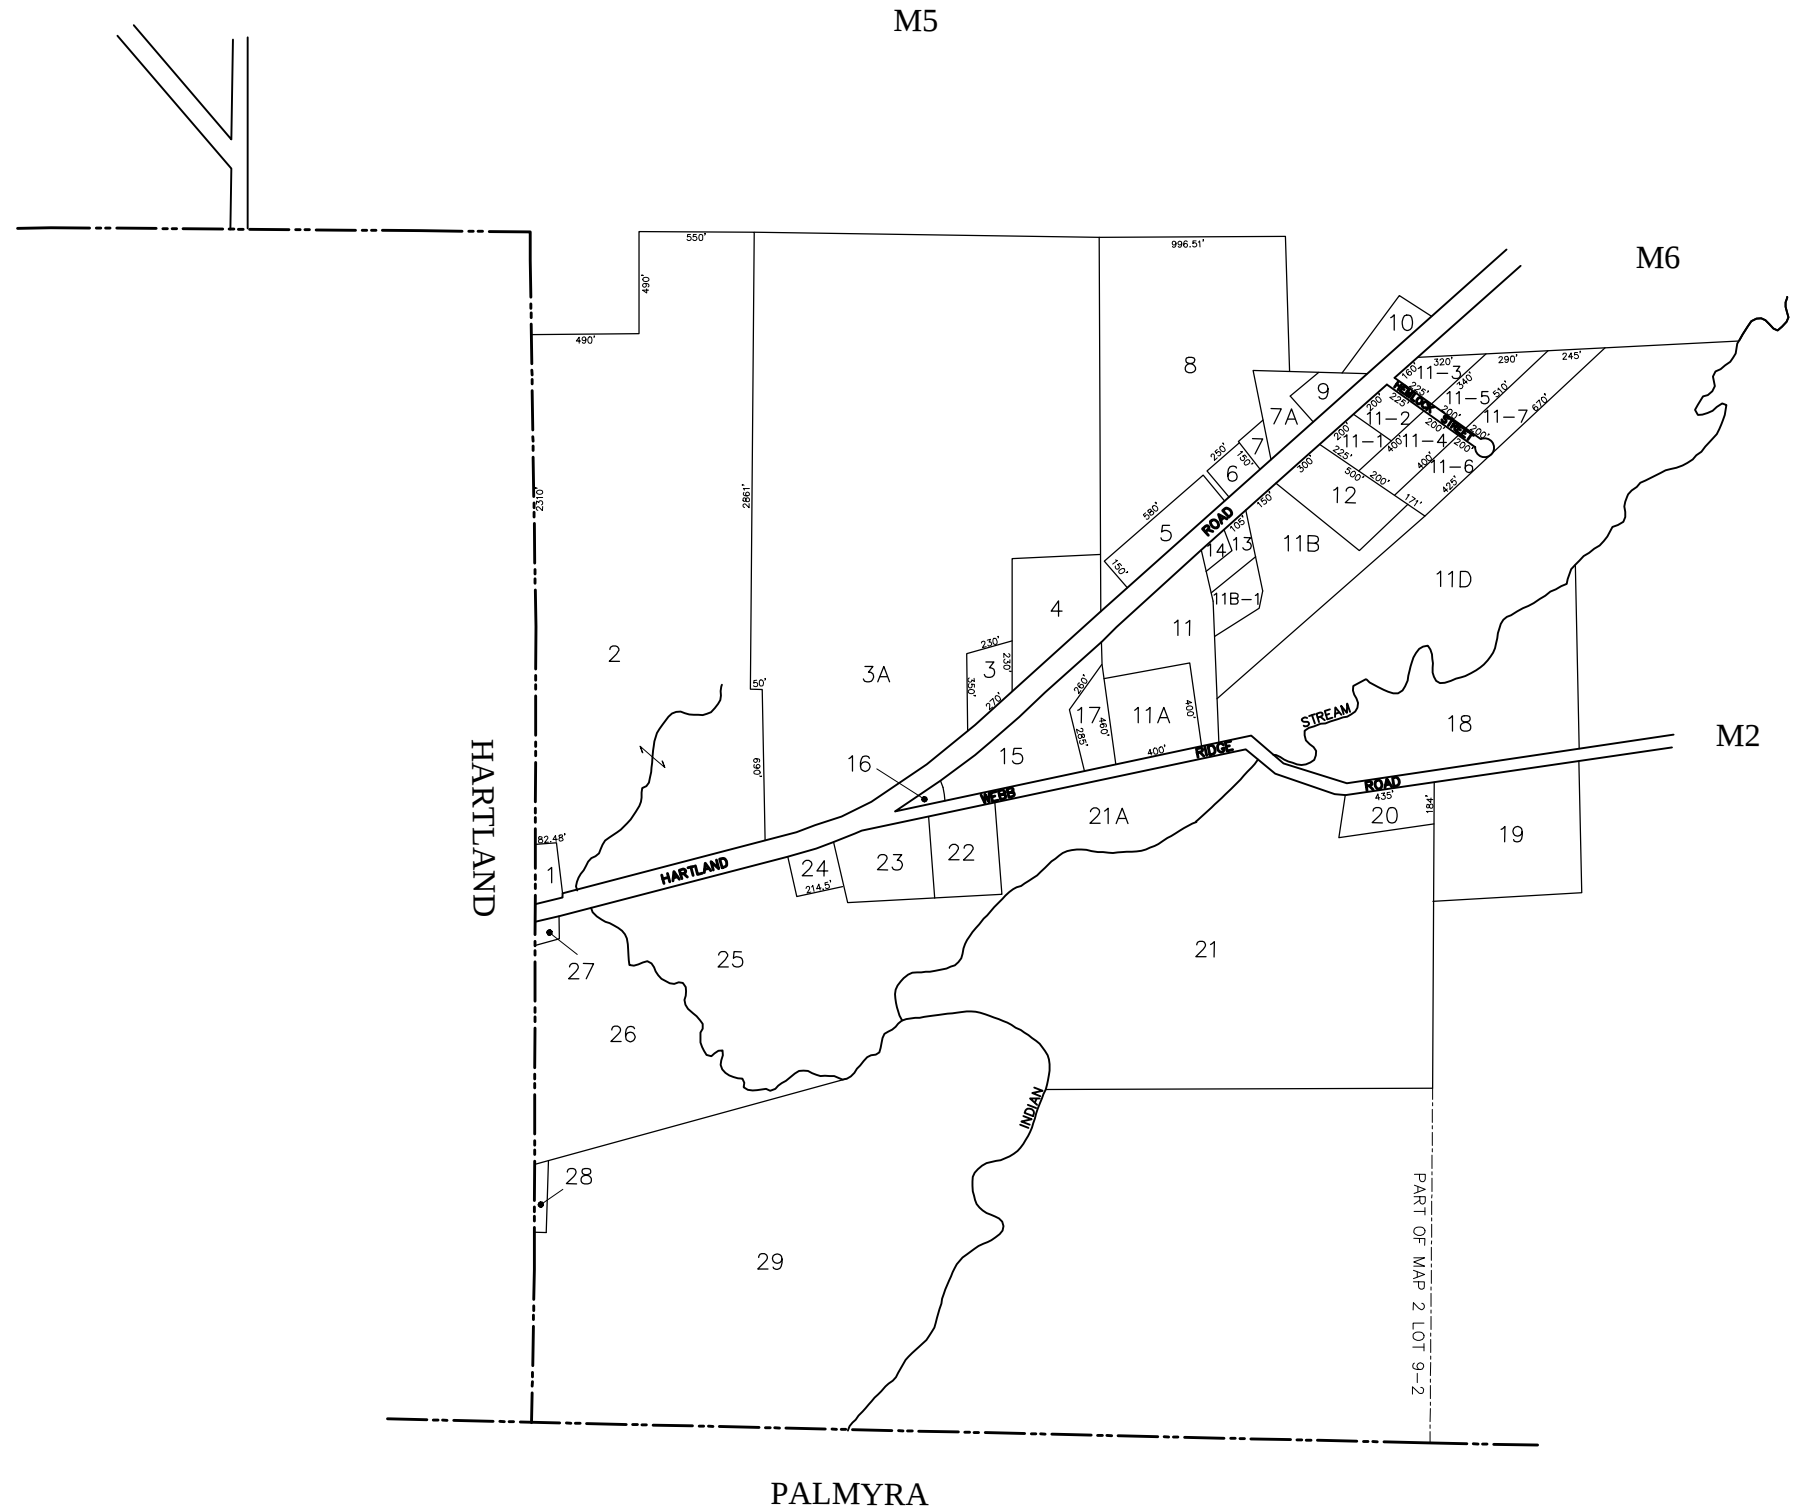

PREPARED BY:
AERIAL SURVEY AND PHOTO, INC.
546 AIRPORT ROAD PO BOX 659
NORRIDGEWICK, MAINE 04957
TEL: 207 634-2006

NOTES:

- 1) THIS MAP IS FOR ASSESSMENT PURPOSES
ONLY AND IS NOT INTENDED FOR PROPERTY
CONVEYANCE OR LEGAL DESCRIPTION.

MAP LEGEND

PARCEL NUMBER	17	RIGHT OF WAY/EASE	-----
BOUNDARY DIMENSION	161.21'	WATER LINE	=====
PARCEL AREA	2.47 AC	WETLAND EDGE	~~~~~
MATCHLINE AND LABEL	P/O MAP LOT	ADJACENT MAP NUMBER	M14
SUBDIVISION LOT NUMBER	(17)		

APRIL 1, 2024
SCALE 1 INCH = 400 FEET

PROPERTY MAP
TOWN OF ST. ALBANS
SOMERSET COUNTY, MAINE