


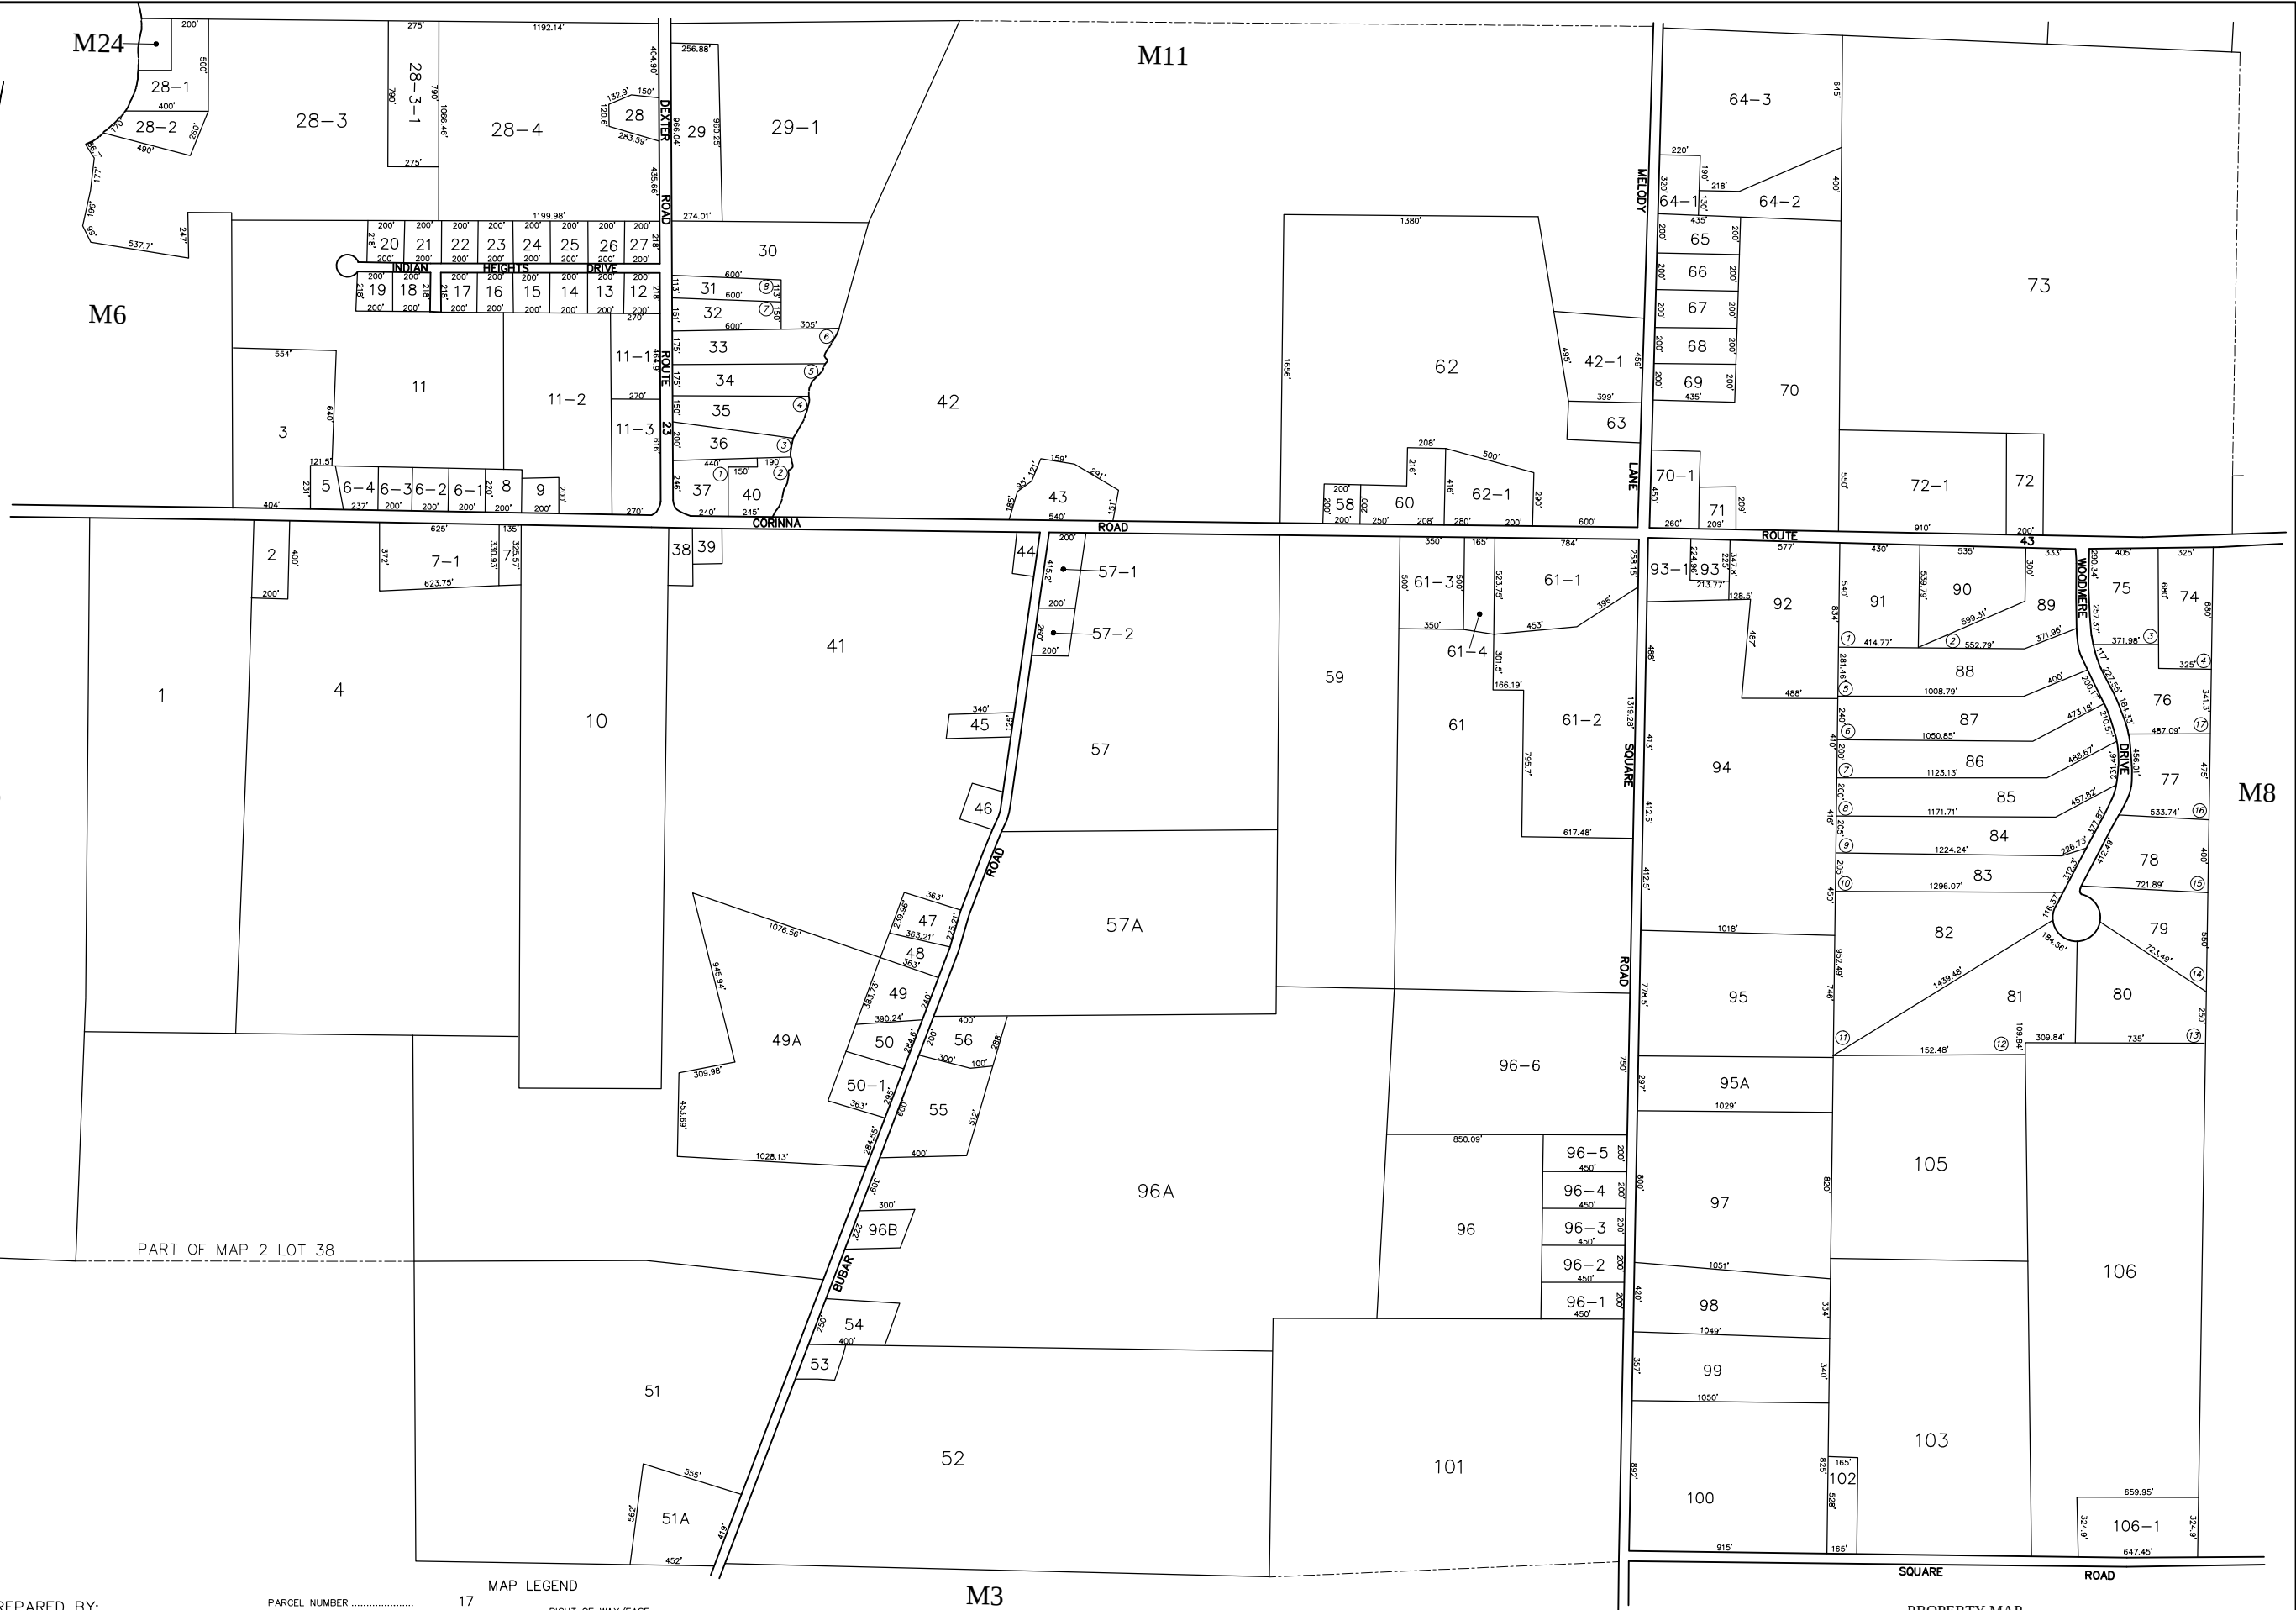

M2

PREPARED BY:
AERIAL SURVEY AND PHOTO, INC.
546 AIRPORT ROAD P.O. BOX 659
NORRIDGEWOOD, MAINE 04957
TEL: 207 634-2006

PARCEL NUMBER 17
BOUNDARY DIMENSION 161.21'
PARCEL AREA 2.47 AC
MATCHLINE AND LABEL P/O MAP LOT
SUBDIVISION LOT NUMBER (14)

MAP LEGEND

RIGHT OF WAY/EASE
WATER LINE
WETLAND EDGE
ADJACENT MAP NUMBER

M14

M3

APRIL 1, 2024
SCALE 1 INCH = 400 FEET

PROPERTY MAP
TOWN OF ST. ALBANS
SOMERSET COUNTY, MAINE

7