


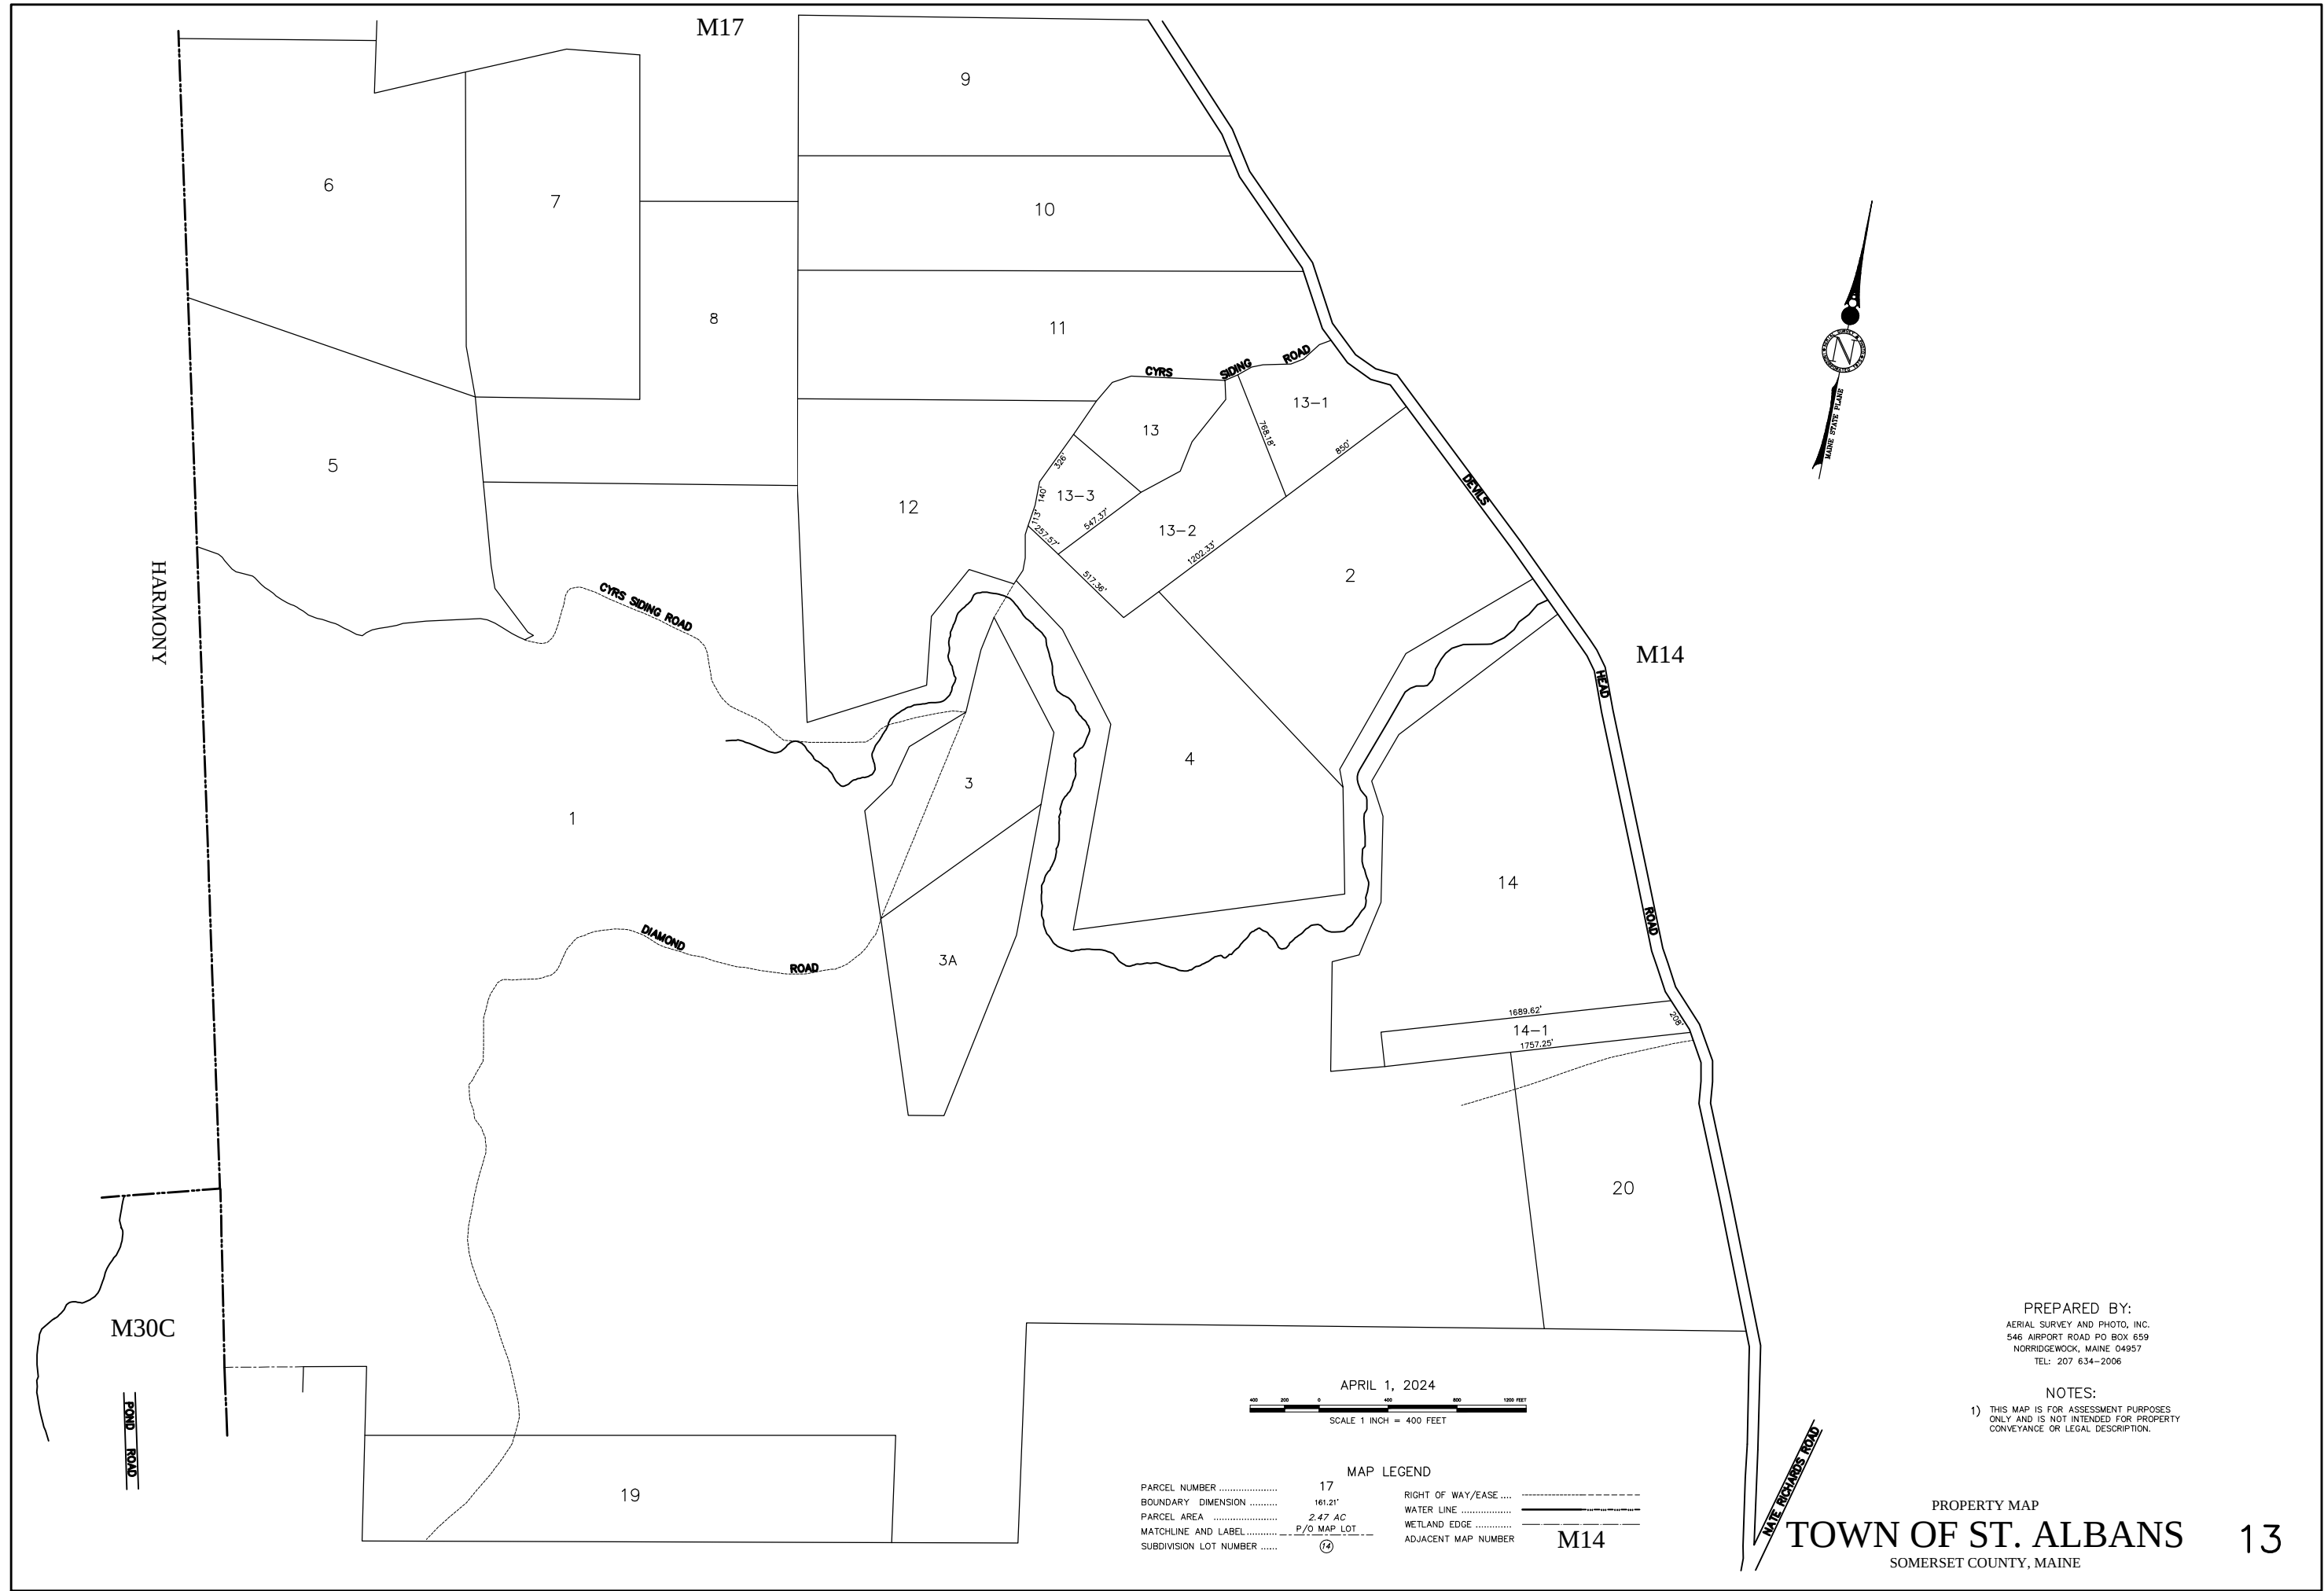

M17

9

10

11

13

13-1

13-3

13-2

2

M14

14

20

14-1

3A

4

3

1

DIAMOND

ROAD

CYRS SIDING ROAD

CYRS

SIDING

ROAD

DEMS

ROAD

HARMONY

M30C

ROAD

19

APRIL 1, 2024

SCALE 1 INCH = 400 FEET

MAP LEGEND

PARCEL NUMBER 17
BOUNDARY DIMENSION 161.21'
PARCEL AREA 2.47 AC
MATCHLINE AND LABEL P/O MAP LOT
SUBDIVISION LOT NUMBER 12

RIGHT OF WAY/EASE
WATER LINE
WETLAND EDGE
ADJACENT MAP NUMBER M14

PREPARED BY:
AERIAL SURVEY AND PHOTO, INC.
546 AIRPORT ROAD PO BOX 659
NORRIDGEWICK, MAINE 04957
TEL: 207 634-2006

NOTES:

1) THIS MAP IS FOR ASSESSMENT PURPOSES
ONLY AND IS NOT INTENDED FOR PROPERTY
CONVEYANCE OR LEGAL DESCRIPTION.

PROPERTY MAP
TOWN OF ST. ALBANS
SOMERSET COUNTY, MAINE