



HARMONY


RIPLEY

M18

M13

M14

PROPERTY MAP
TOWN OF ST. ALBANS
SOMERSET COUNTY, MAINE

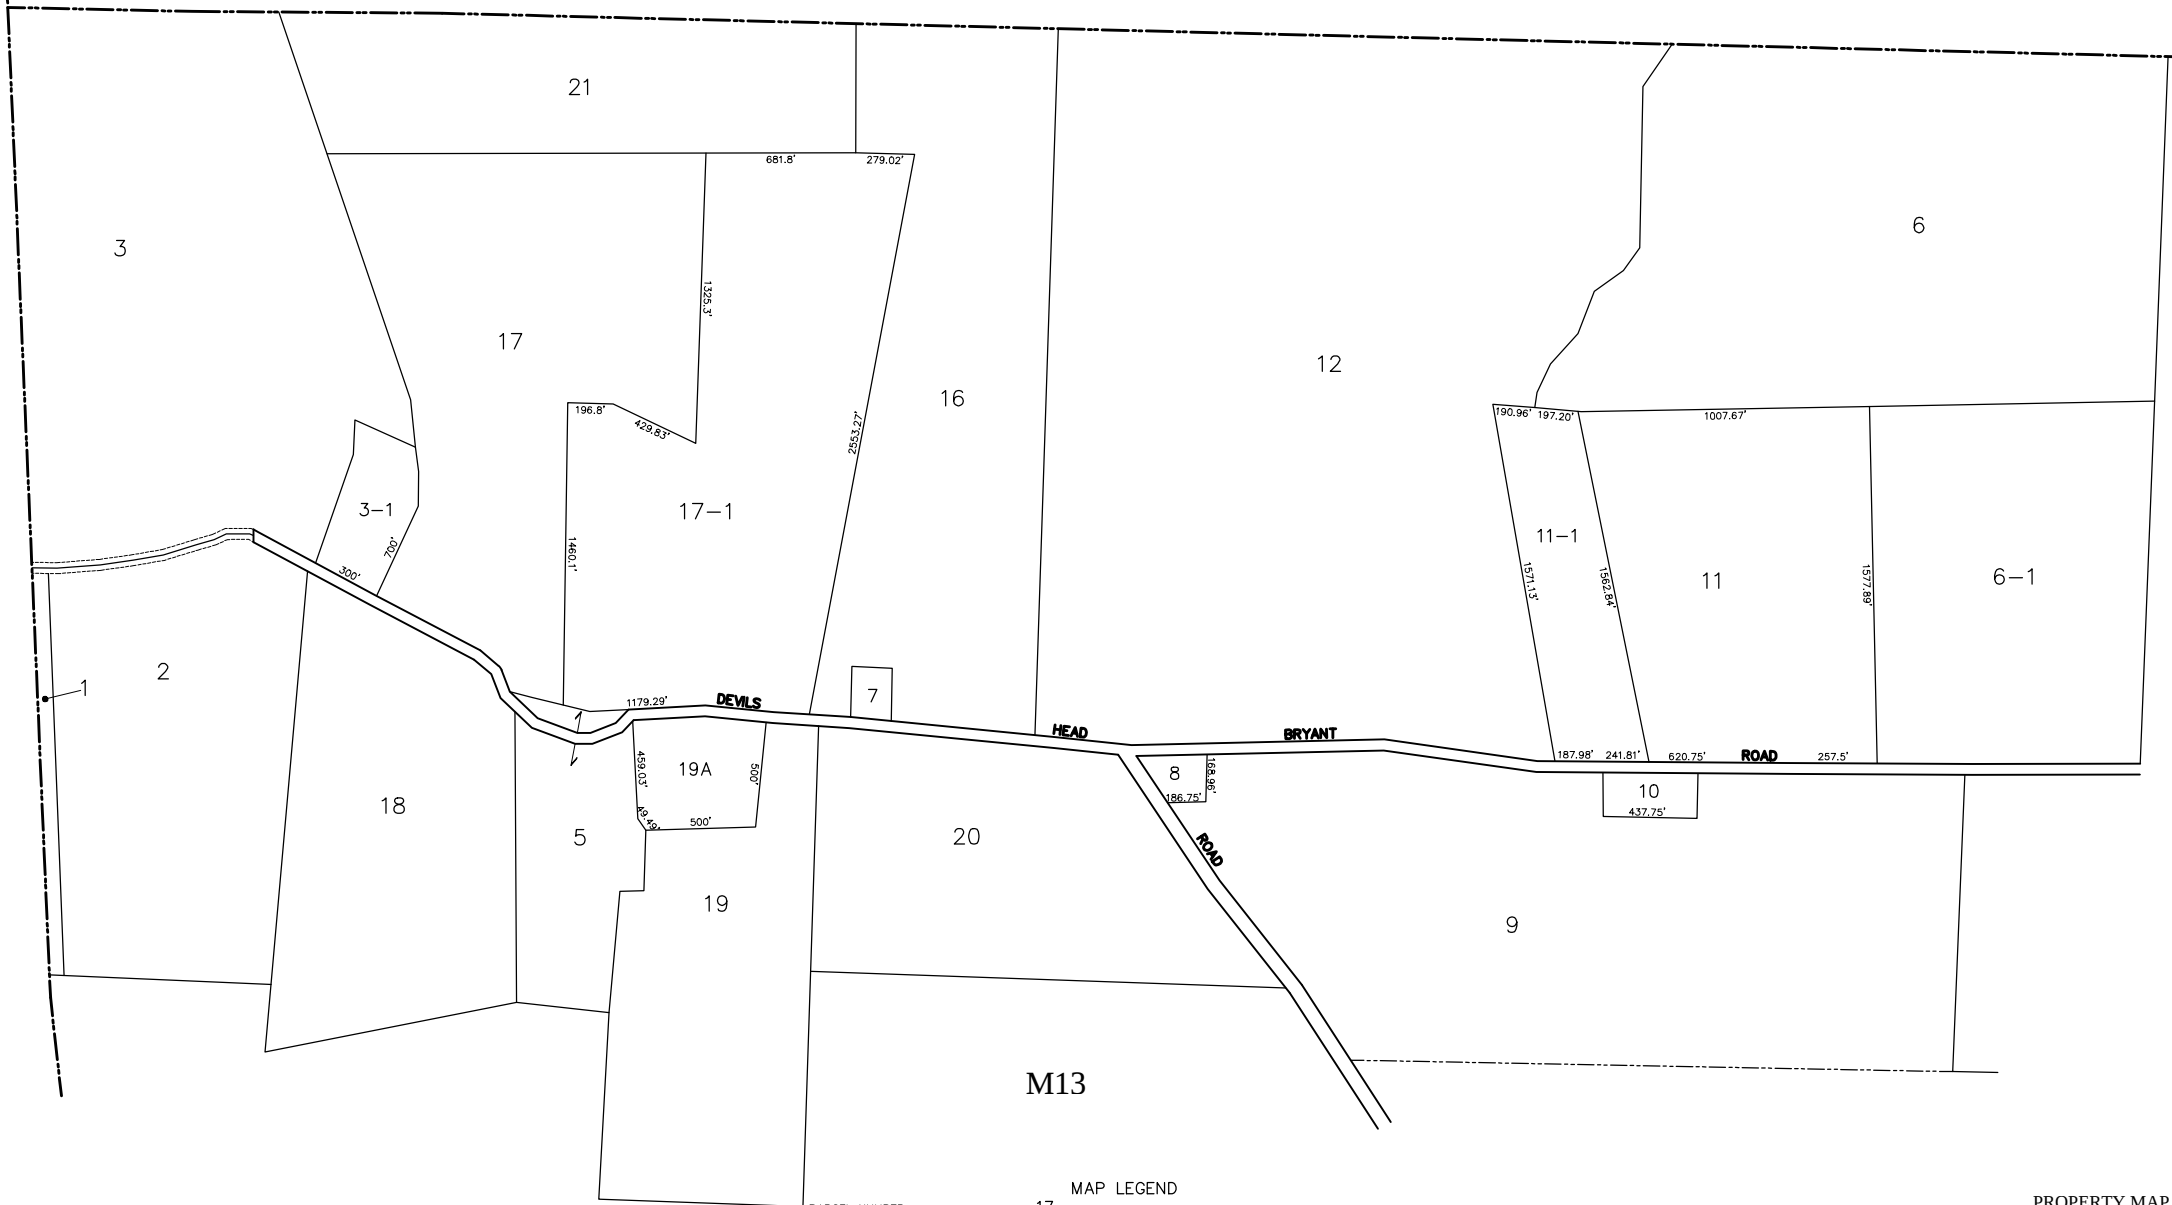

PREPARED BY:
AERIAL SURVEY AND PHOTO, INC.
546 AIRPORT ROAD PO BOX 659
NORRIDGEWICK, MAINE 04957
TEL: 207 634-2006

NOTES:
1) THIS MAP IS FOR ASSESSMENT PURPOSES
ONLY AND IS NOT INTENDED FOR PROPERTY
CONVEYANCE OR LEGAL DESCRIPTION.

MAP LEGEND	
PARCEL NUMBER	17
BOUNDARY DIMENSION	161.21'
PARCEL AREA	2.47 AC
MATCHLINE AND LABEL	P/O MAP LOT
SUBDIVISION LOT NUMBER	17
RIGHT OF WAY/EASE	-----
WATER LINE	-----
WETLAND EDGE	-----
ADJACENT MAP NUMBER	M14

