


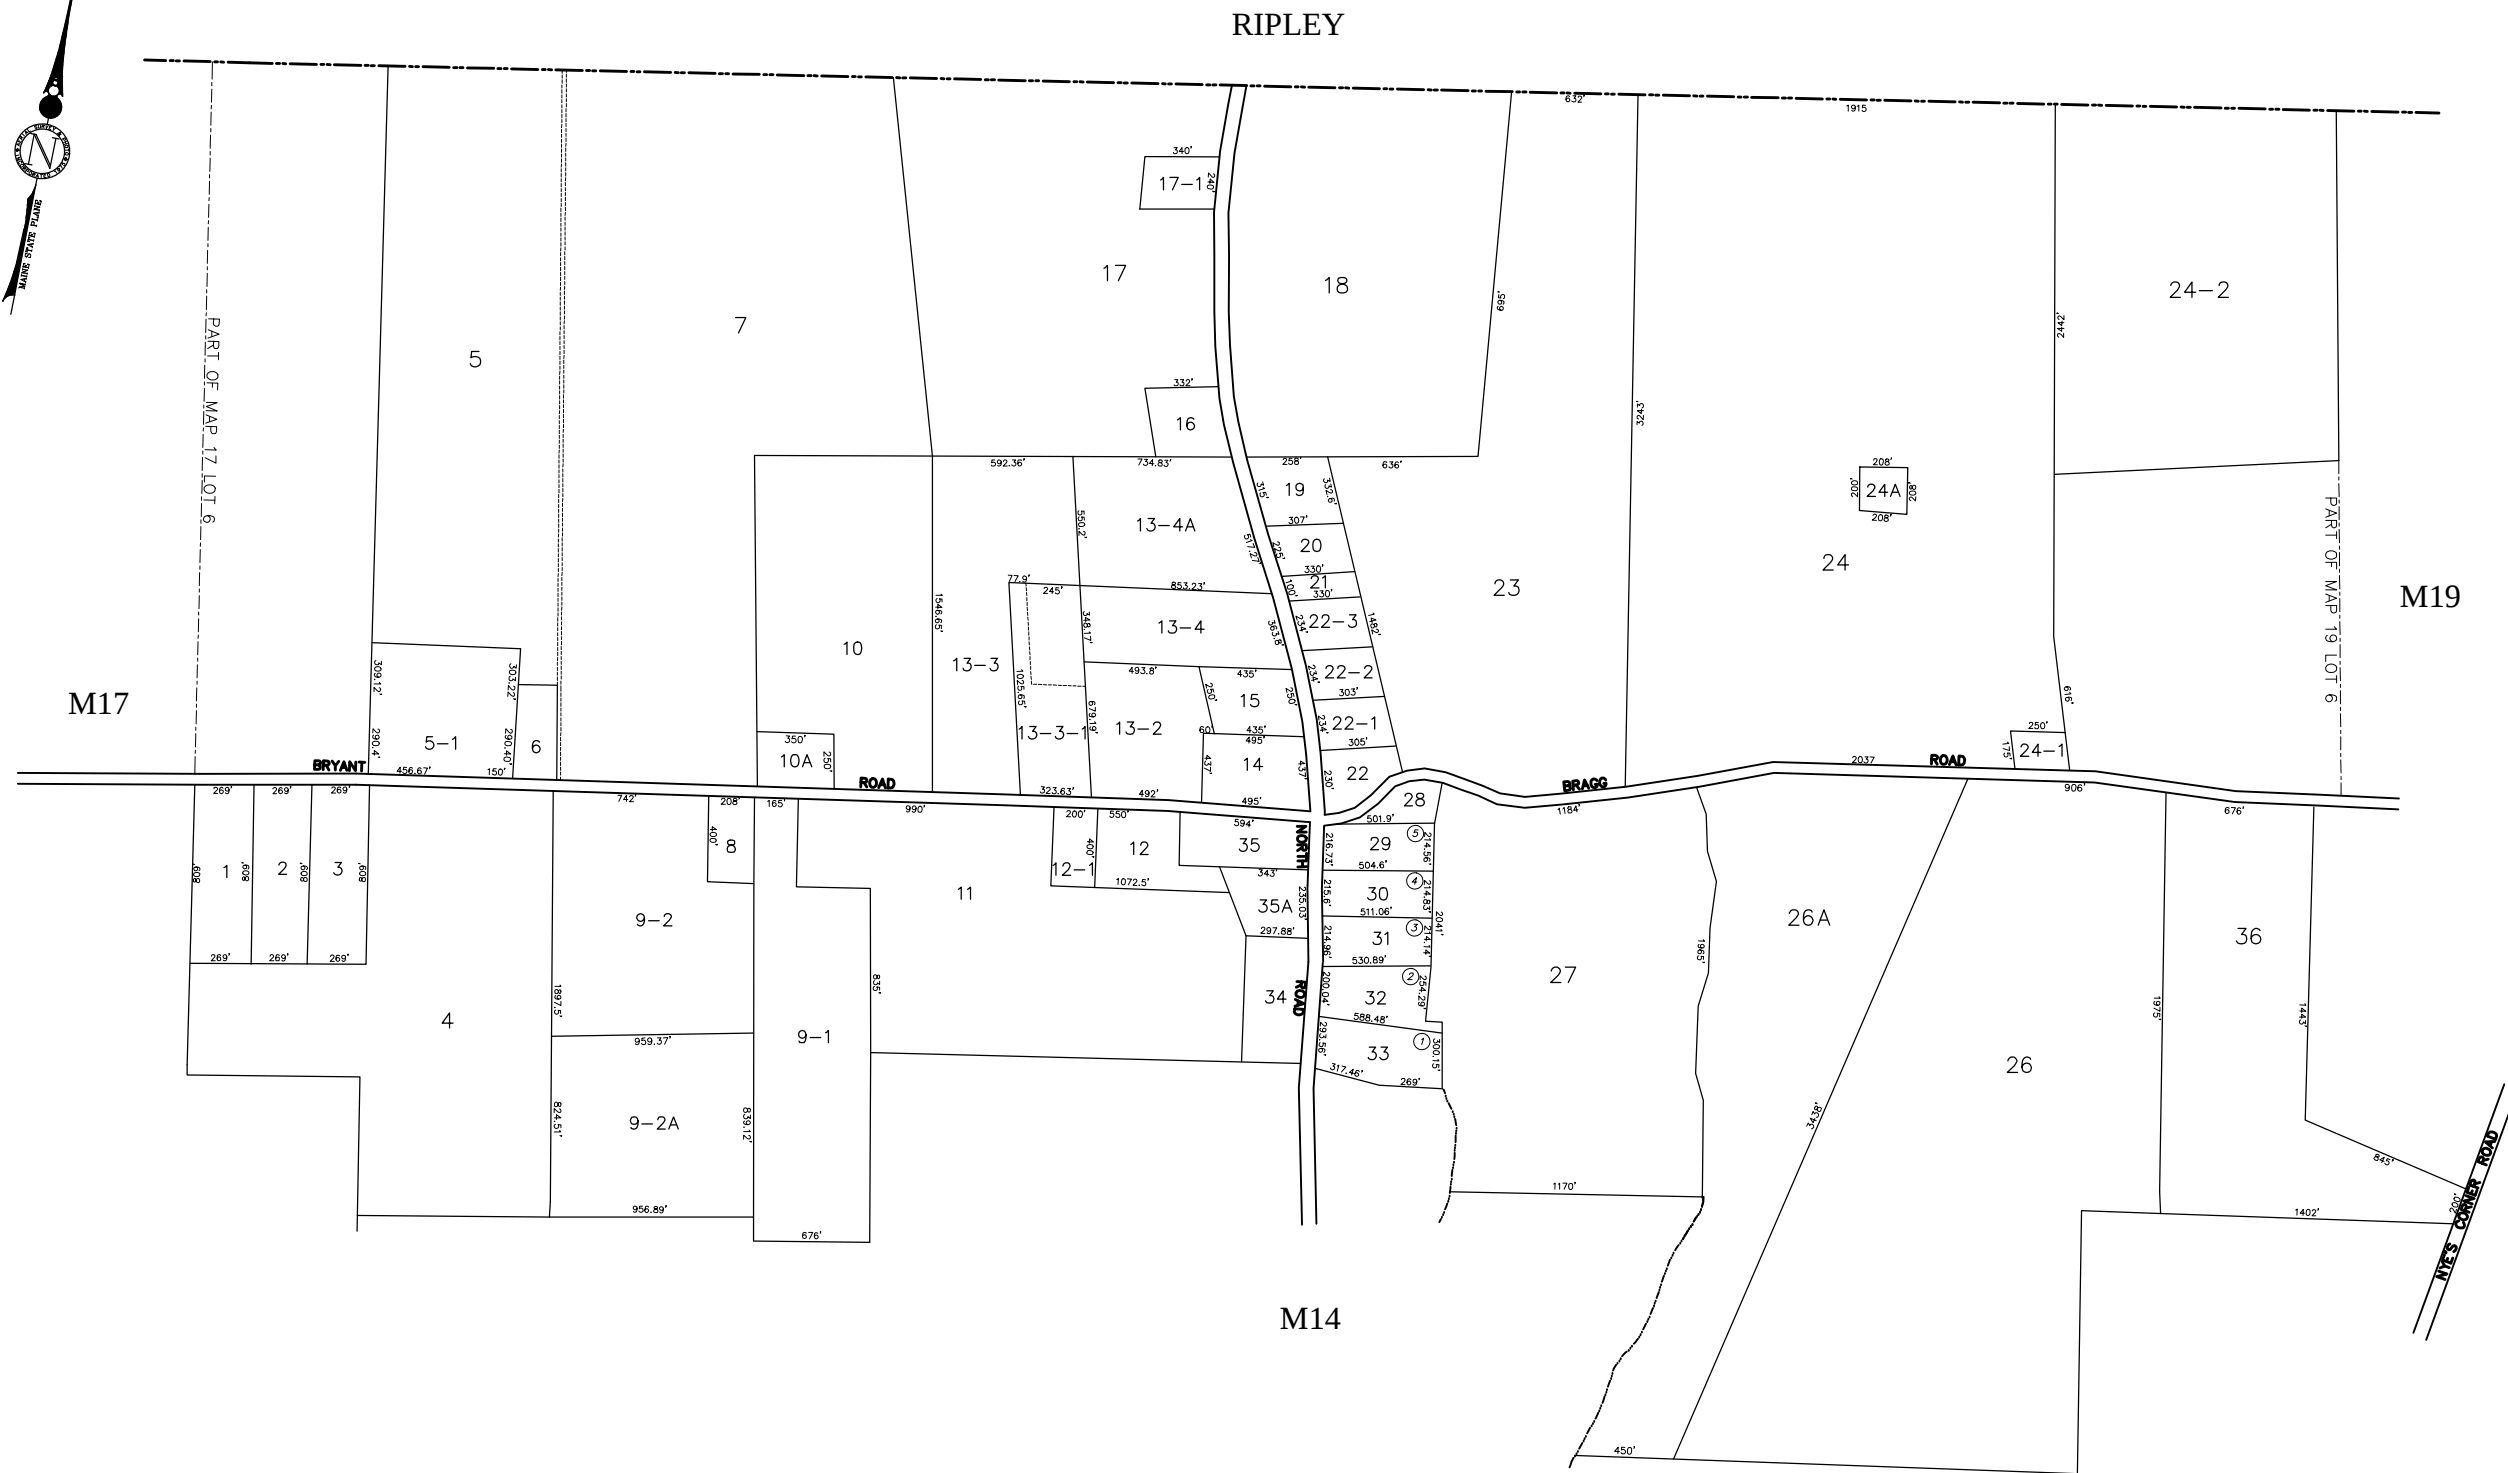


PREPARED BY:
AERIAL SURVEY AND PHOTO, INC.
546 AIRPORT ROAD PO BOX 659
NORRIDGEWOCK, MAINE 04957
TEL: 207 634-2006

NOTES:

- 1) THIS MAP IS FOR ASSESSMENT PURPOSES ONLY AND IS NOT INTENDED FOR PROPERTY CONVEYANCE OR LEGAL DESCRIPTION.

MAP LEGEND		
PARCEL NUMBER	17	RIGHT OF WAY/EASE
BOUNDARY DIMENSION	161.21'	WATER LINE
PARCEL AREA	2.47 AC	WETLAND EDGE
MATCHLINE AND LABEL	P/O MAP LOT	ADJACENT MAP NUMBER
SUBDIVISION LOT NUMBER	17	M14

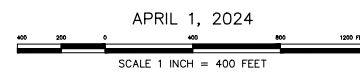

PROPERTY MAP
TOWN OF ST. ALBANS
SOMERSET COUNTY, MAINE