
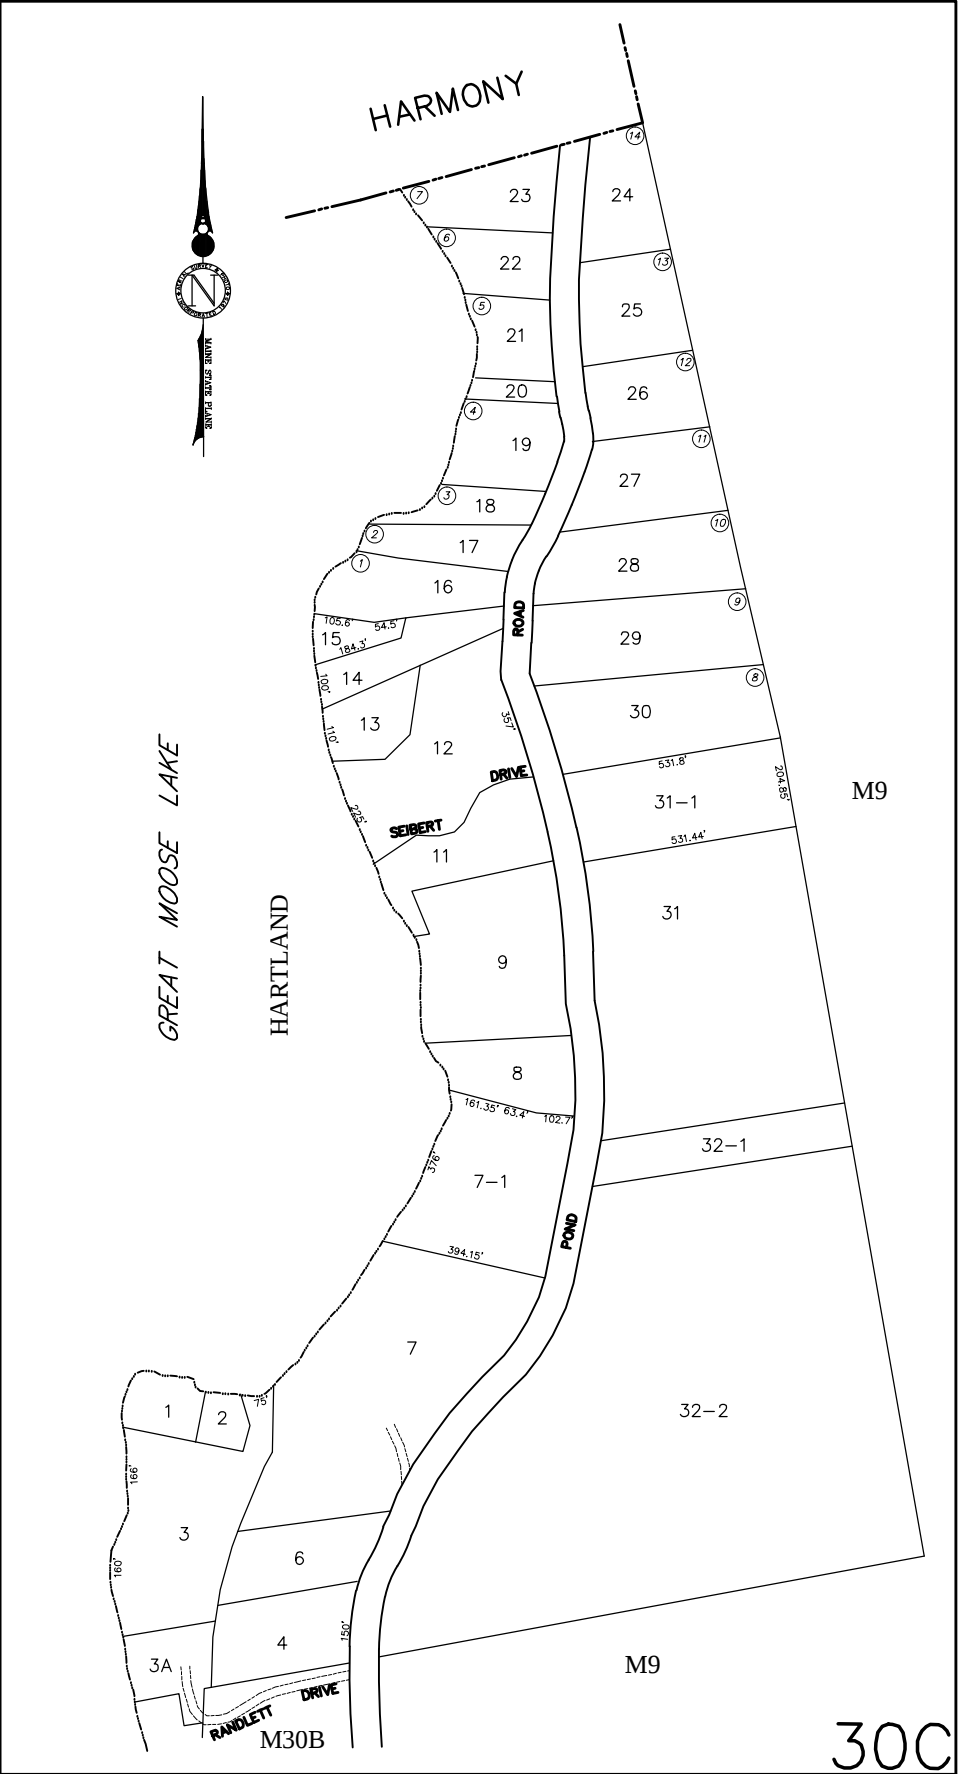
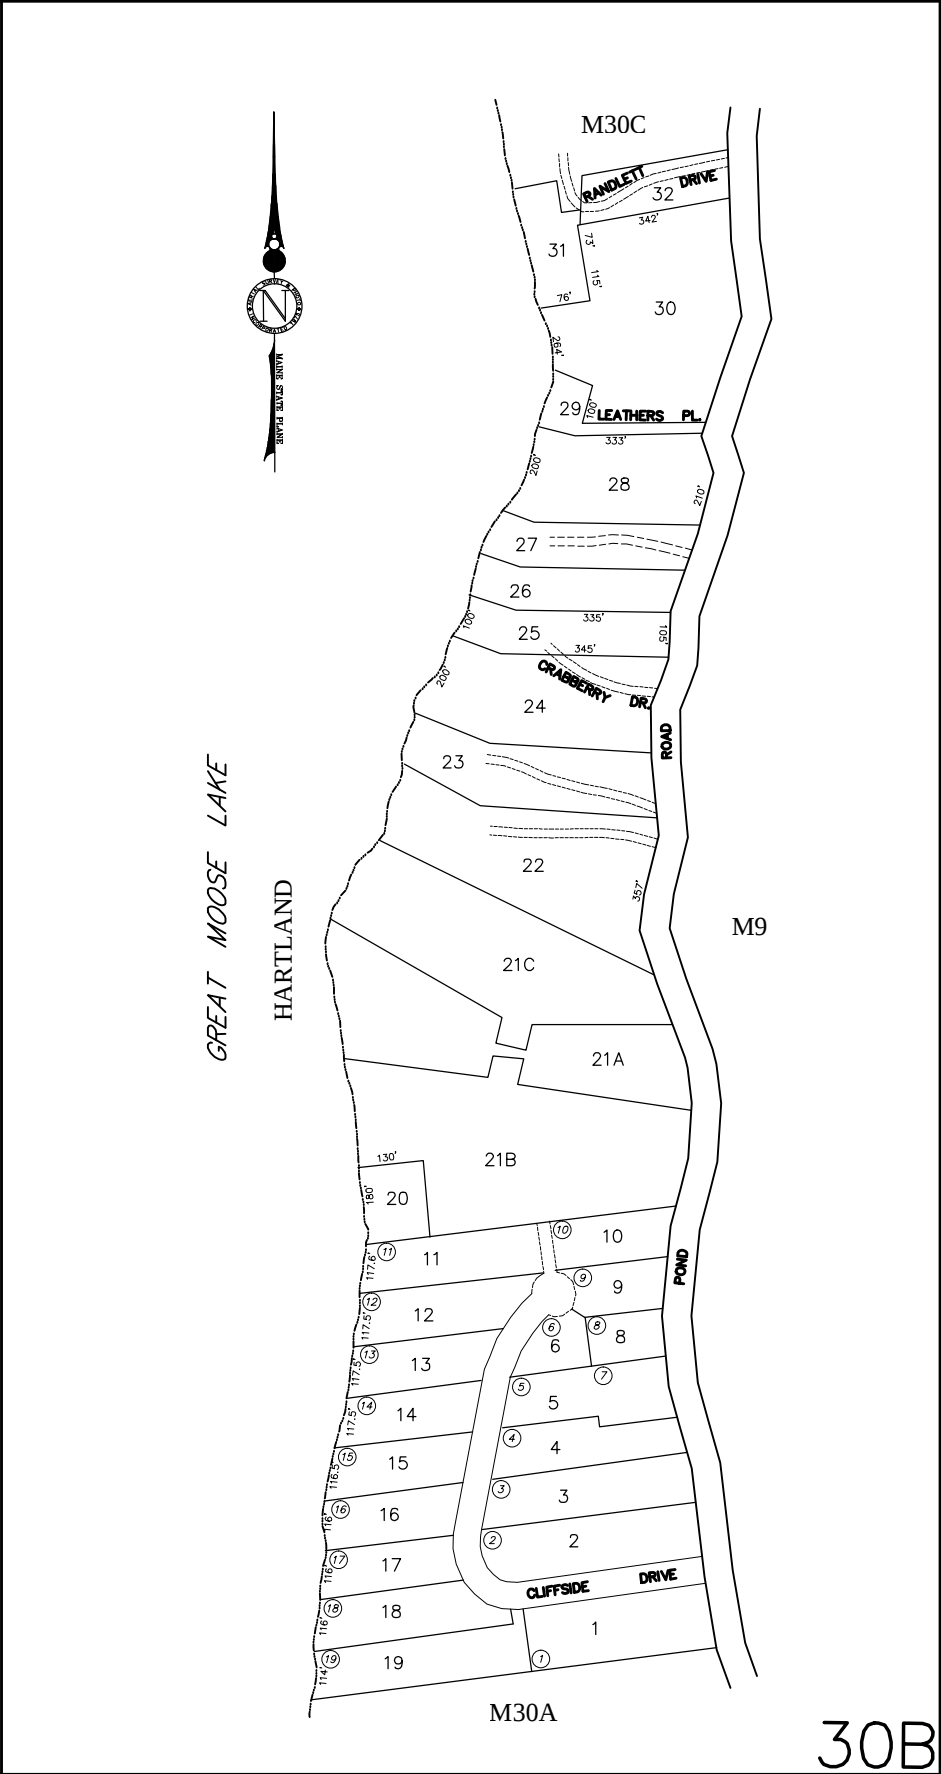


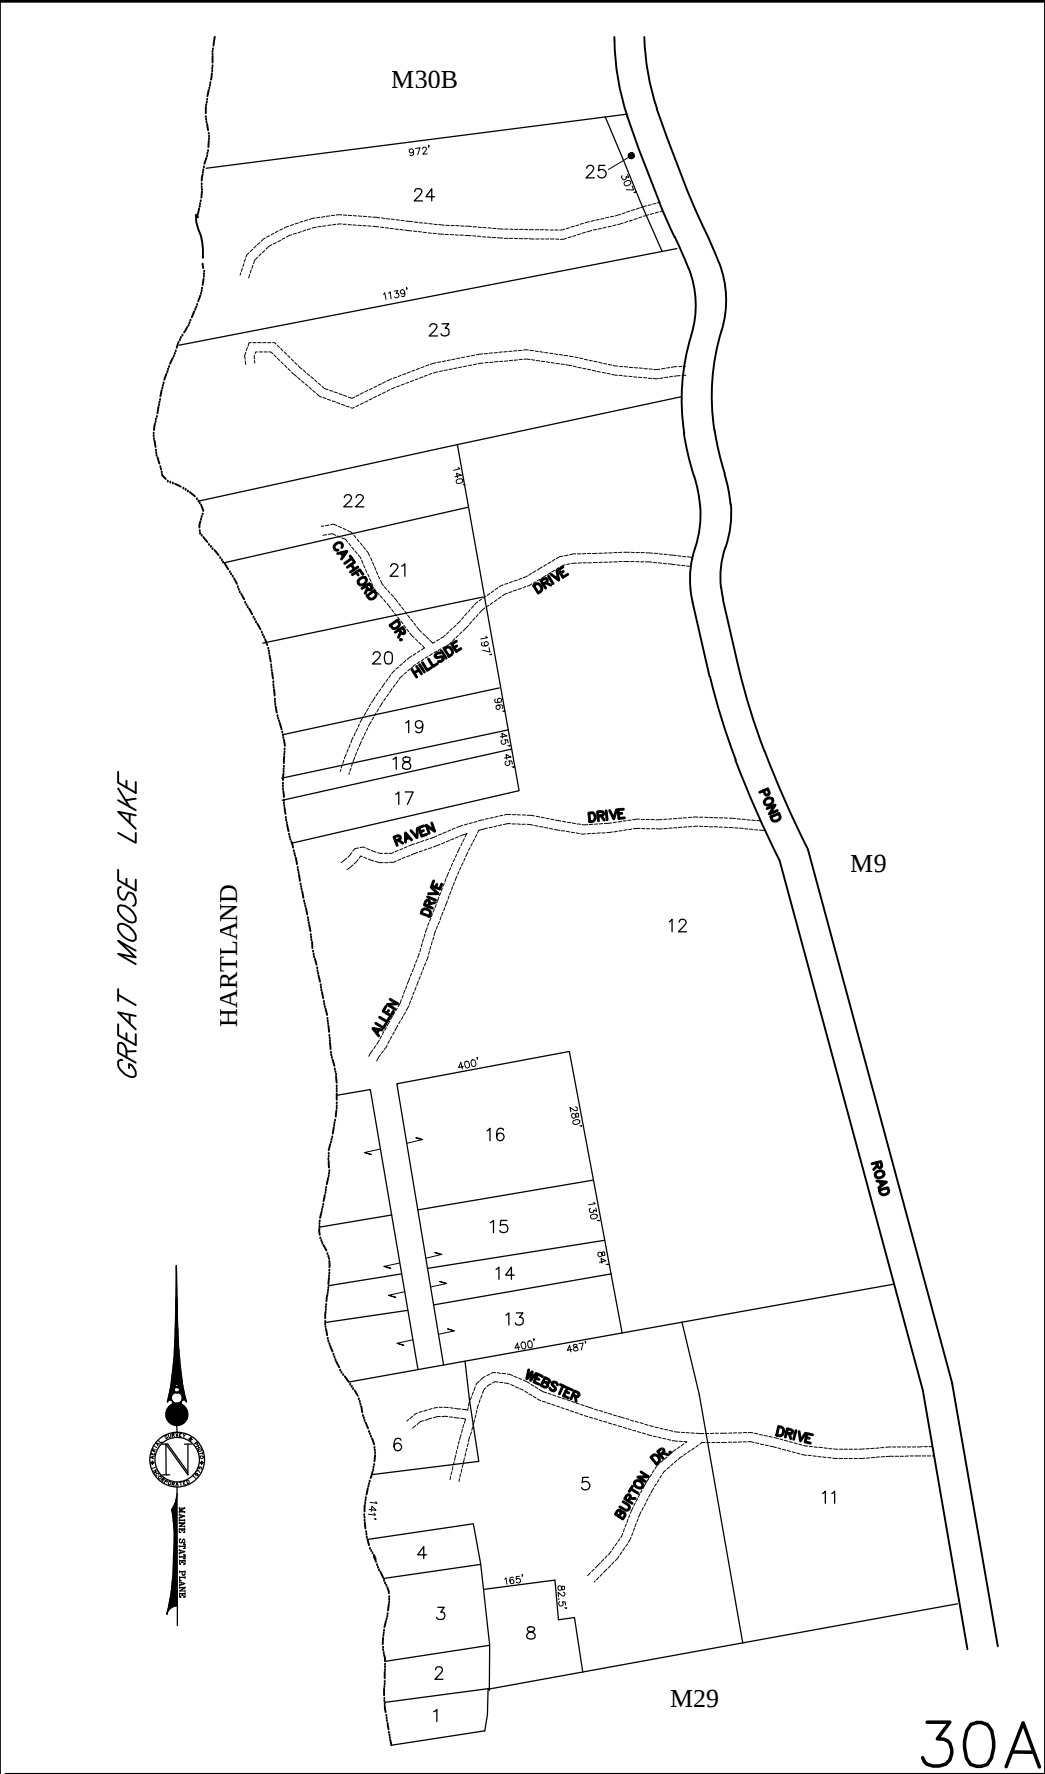

PREPARED BY:
AERIAL SURVEY AND PHOTO, INC.
546 AIRPORT ROAD PO BOX 659
NORRIDGEWOCK, MAINE 04957
TEL: 207 634-2006

NOTE:
THIS MAP IS FOR ASSESSMENT PURPOSES ONLY.
AND IS NOT INTENDED FOR PROPERTY CONVEYANCE
OR LEGAL DESCRIPTION.

PARCEL NUMBER 74
PARCEL DIMENSION 161.21'
PARCEL AREA 2.456 AC
MATCH LABEL P/O MAP 10 LOT 22
SUBDIVISION LOT NUMBER 14

MAP LEGEND
ADJACENT MAP M10
WATER LINE
EASEMENT LINE
PRIVATE RIGHT OF WAY
WETLAND EDGE *

APRIL 1, 2024
SCALE 1 INCH = 200 FEET

PROPERTY MAP
TOWN OF ST. ALBANS
SOMERSET COUNTY, MAINE

30A-B-C