

GREAT MOOSE LAKE  
HARTLAND

M30A

M30B

M30C

M13

23

22

P/O Map 10 Lot 12

DEVILS HEAD ROAD

P/O Map 10 Lot 2

P/O MAP 13  
LOT 1

307

4-1

311

4

402

408

309

331

21

20

2

1-2

360

376

500

360

1-1

1

5

440

1481

238

1880

6

320

M5

11

8

9

10

12

14

13

15

14-1

14-2

18

19-1


15

16

17

18

M10

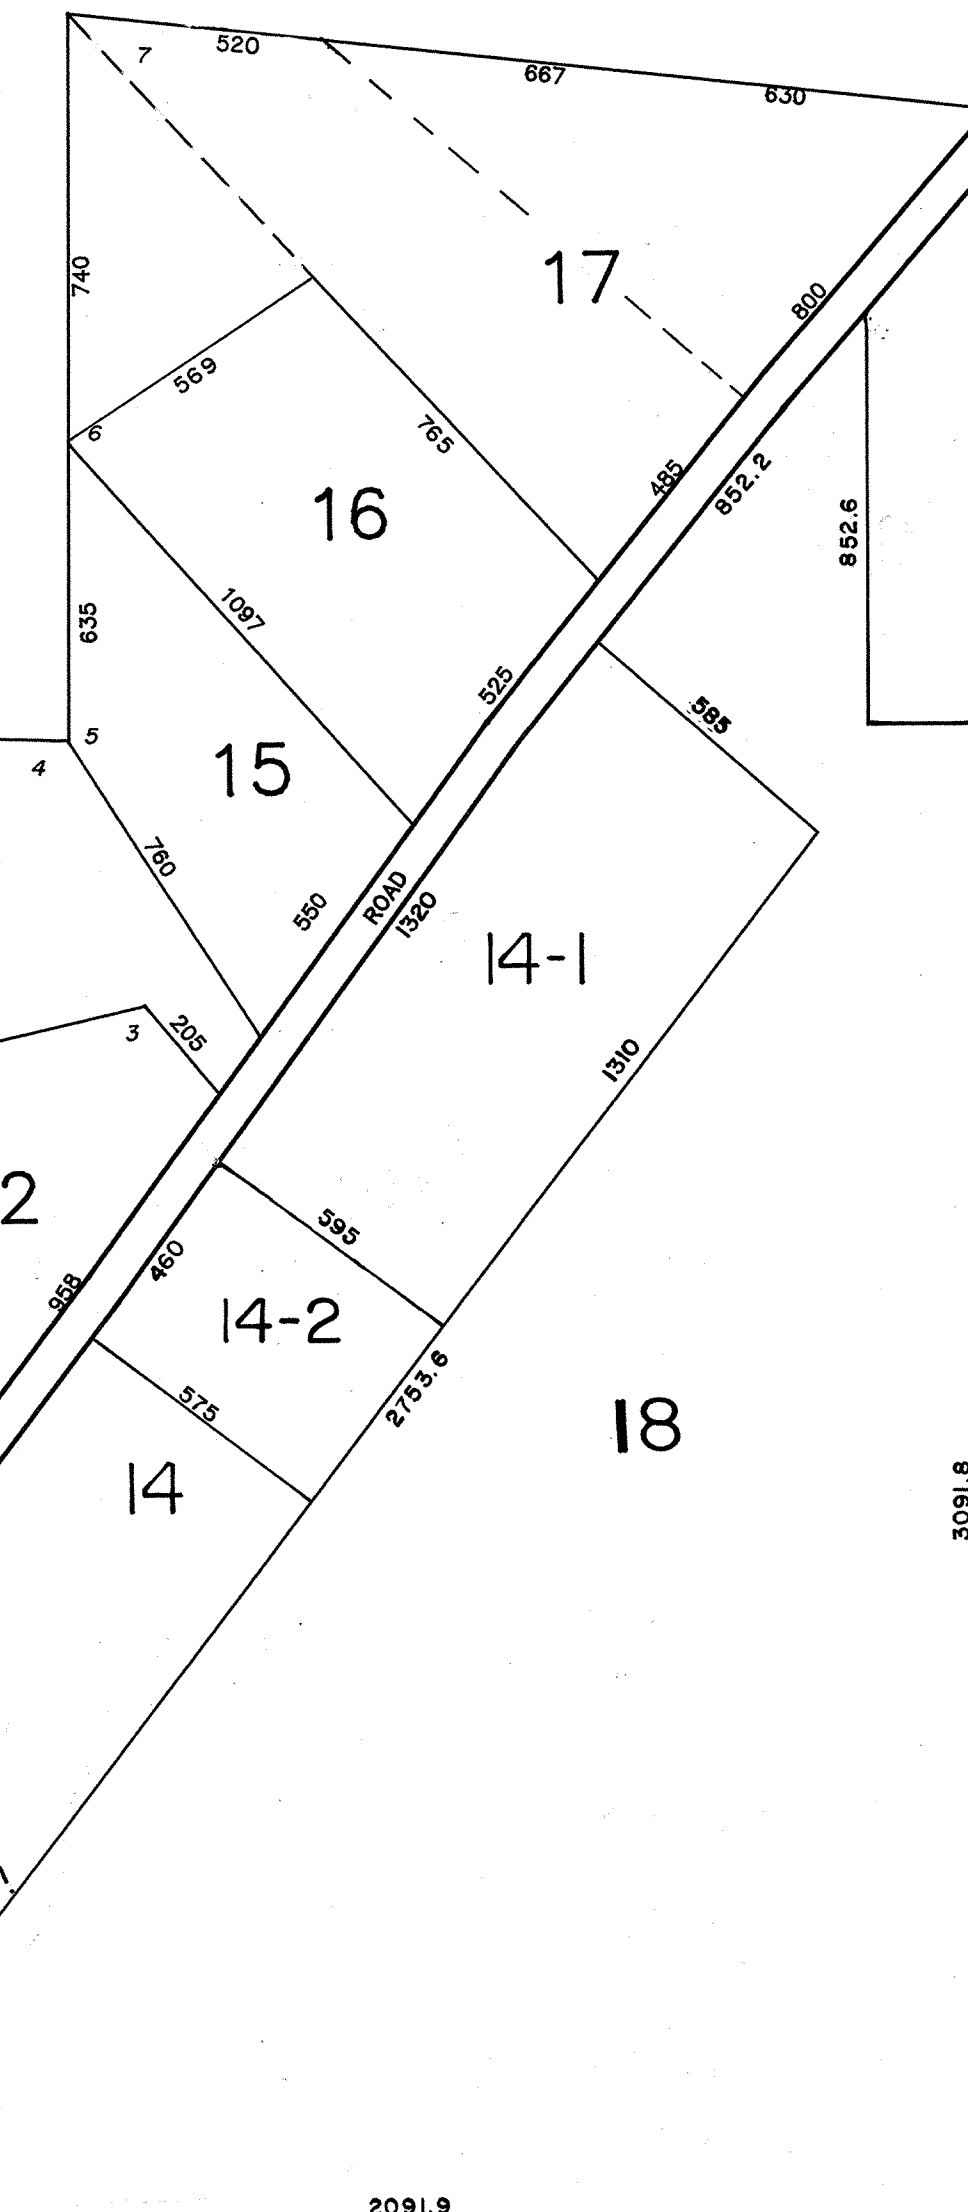

PREPARED BY: AERIAL SURVEY & PHOTO, INC.  
NORRIDGEWOCK, MAINE

NOTE: FOR ASSESSMENT PURPOSES ONLY, NOT TO BE USED FOR CONVEYANCES

LEGEND: PARCEL NUMBER..... 12  
ADJACENT MAP..... M5  
MATCH LINE.....

PROPERTY MAP  
TOWN OF ST. ALBANS  
SOMERSET COUNTY, MAINE

200 0 400 800 1200 1600 FEET

SCALE: 1"=400' APRIL 1, 1989